



Shreeyash Pratishthan's

Shreeyash College of Engineering & Technology

Satara Parisar, Beed By-Pass Road, Aurangabad -431010(M.S.)

T: +912406608784/702, F: +912406608709, E: principal@sycet.org,

Web: www.sycet.org & www.syp.ac.in



4.1.1: The Institution has adequate facilities for teaching- learning. viz., classrooms, laboratories, computing equipment etc.

Index

Sr. No.	Particulars	Page No.
1	Facility for teaching learning (Class room, lab, etc.)	2
2	Facilities for Teaching and Learning(Computing equipment)	2
3	Master plan of campus	3
4	AICTE application deficiency report 2020-21	4
5	Sample Photographs of facilities for teaching-learning	9






Shreeyash Pratishtan's

Shreeyash College of Engineering & Technology

Satara Parisar, Beed By-Pass Road, Aurangabad -431010(M.S.)

T: +912406608784/702, F: +912406608709, E: principal@sycet.org,

Web: www.sycet.org & www.syp.ac.in

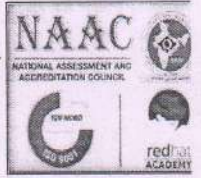


1. Facilities for Teaching and Learning (For Classroom, lab etc.)

Sr. No.	Details of the Facilities	NUMBERS		AREA IN SQ. M	
		Required as per AICTE Norms	Available Number	Required as per AICTE Norms	Available Area
1	Classrooms (UG)	21	21	1386	1592.8
2	Tutorial Rooms (UG)	06	06	198	243.86
3	Laboratory (UG)	34	38	2244	2779.14
4	Classrooms (PG)	06	08	264	415.84
5	Laboratory (PG)	04	04	264	323.15
6	Research Laboratory (PG)	01	01	66	92.4
7	Central Work Shop	01	01	200	466.76
8	Computer Centre	01	01	150	154.66
9	Language Laboratory	01	01	66	77.17
10	Drawing Hall	01	01	132	137.2
11	Library & Reading Room	01	01	400	453
12	Seminar Halls	02	02	264	331.46
13	Training and Placement Office	01	01	30	30


2. Facilities for Teaching and Learning (Computing equipment)

Sr. No.	Details of the Facilities	NUMBERS	
		Required as per AICTE Norms	Available Number
1	Desktop	336	412
2	Printers	17	26
3	Scanners	5	10
4	Internet Connectivity	100Mbps	155Mbps

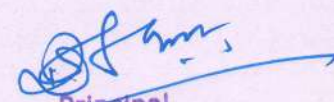


Principal
Shreeyash College of Engineering
& Technology Aurangabad

3. Master Plan of Campus

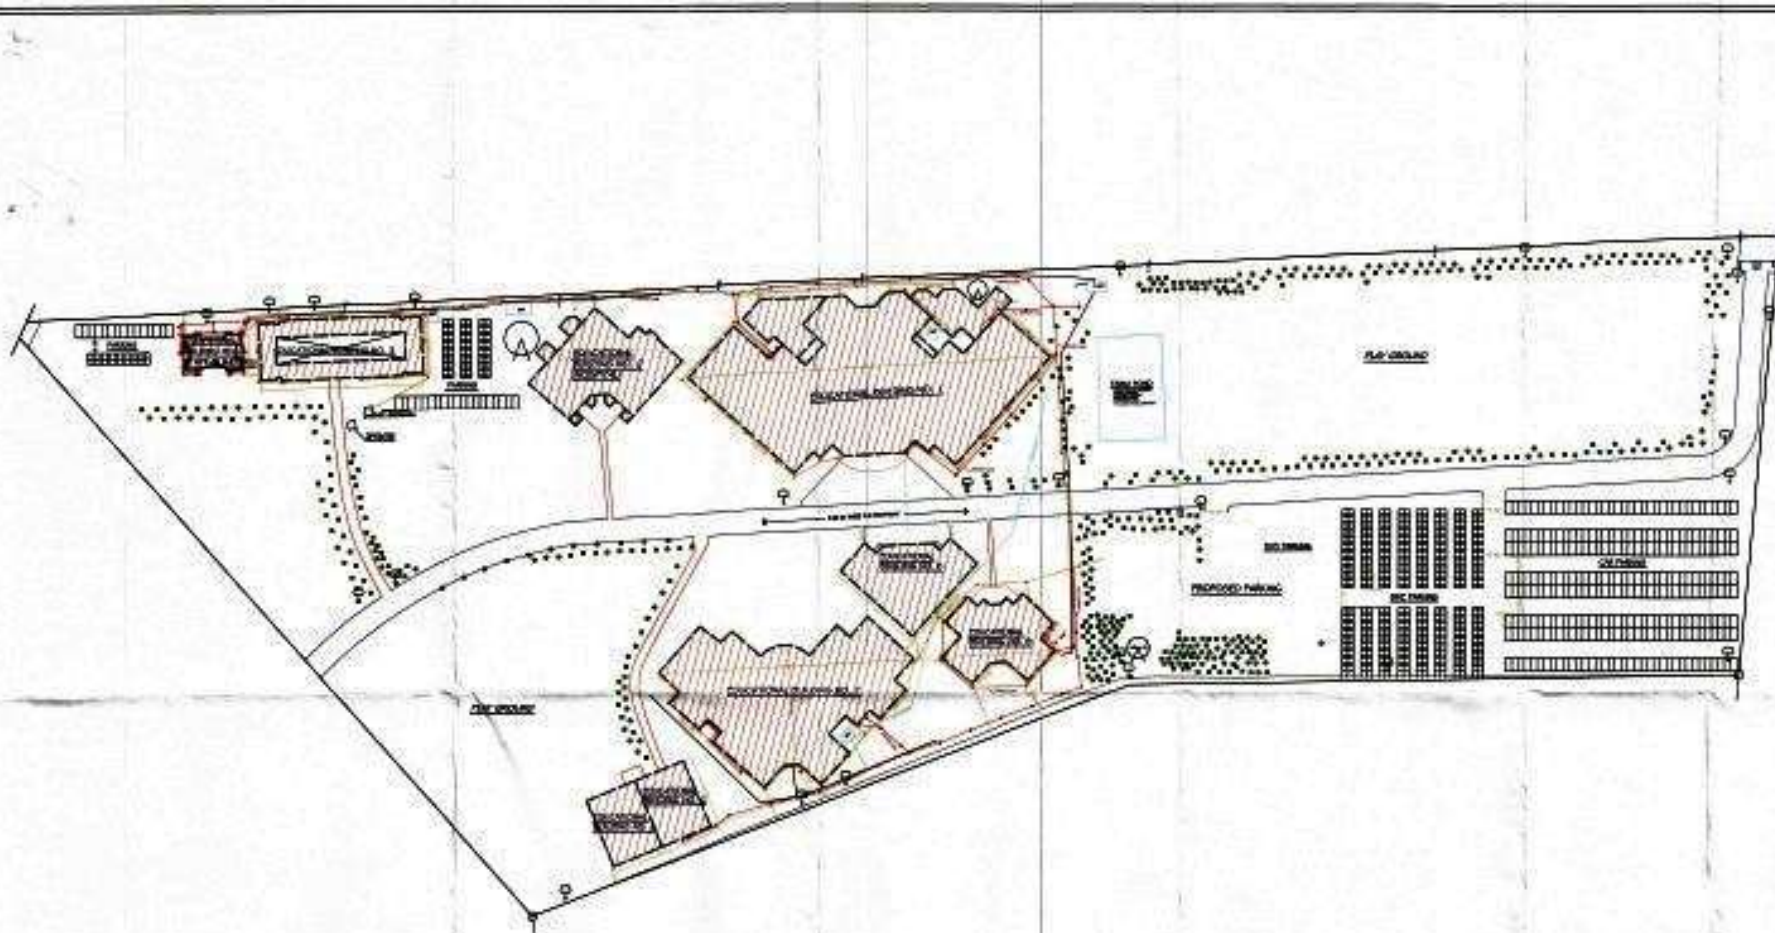

OFFICE USE ONLY L18

Shreeyash Pratishthan

Pratishthan

AREA STATEMENT.

AREA OF PLOT 110 REC. 24 B - 1,00,400.00 SQ.MT
 CALCULATED = 1.17 AREA = 0.000000 SQ.MT

1. EDUCATIONAL BUILDING NO. 1	10536.41 SQ.MT
2. EDUCATIONAL BUILDING NO. 2	4300.80 SQ.MT
4. EDUCATIONAL BUILDING NO. 4 (STAFF QUARTERS)	1053.25 SQ.MT
5. EDUCATIONAL BUILDING NO. 5	1400.75 SQ.MT
6. EDUCATIONAL BUILDING NO. 7	4896.14 SQ.MT
7. EDUCATIONAL BUILDING NO. 8	5754.60 SQ.MT
9. EDUCATIONAL BUILDING NO. 9	3940.30 SQ.MT
TOTAL BUILT UP AREA	48521.00 SQ.MT
CALCULATED -	48521.00 SQ.MT

PLAY GROUND AREA - 43860.00 SQ.MT

PLOT BOUNDARY SHOWN IN []
 PROPOSED B.U.P. AREA SHOWN IN []
 EXISTING B.U.P. AREA SHOWN IN []

TRENCH
 CHANNEL & SERVICE LINE
 PAV. CHANNEL & LINE
 WATER LINE
 TREATED WATER LINE

FOR SHREEYASH PRATISHTHAN CAMPUS
 ON GUT NO 255871
 AT VILLAGE SATARA TQ. DIST. AURANGABAD.
 FOR,
 SHREEYASH PRATISHTHAN
 THRU ITS PRESIDENT
 SHRI. RAJESHWARI VISHWANATH HIRWALE

SIGNATURE OF OWNER,
 SHREEYASH PRATISHTHAN
 (THRU ITS PRESIDENT)

SITE PLAN

SCALE	1:1000
DATE	
DRGNO.	
DATE	

TECHNICAL CONSULTANT
S.R. JALI (S.E., M.E., M.V.)
maruti CONSULTANTS
 PLANNER, DESIGNER, VALUER



APPROVAL PROCESS 2020-21

Application Deficiency Report

DEFICIENCY REPORT AS PER APPLIED INTAKE (Applicable for Existing Institutions only)

Regional Office	Western	Overall Deficiency of Institution:	No
Application ID	1-7022232126	Permanent ID	1-7854956
Name of the Institution	Shreeyash Pratishthan'S, Shreeyash College Of Engineering & Technology	Address	Gut No. 258, Satara Tanda, Aurangabad-431005 Dist: Aurangabad Maharashtra
City/Village	Aurangabad	District	Aurangabad
State	Maharashtra	PIN	431005

Director/Principal Details

Designation	Name	Appointment Type	Qualification	PhD	Qualified as per AICTE Norms (YES/NO)
Director/Principal	Dr. Ramkisan Pawar	Regular	BE MECHANICAL, ME (MECH),	Yes	Yes

Other Details

Sr. No.	Particulars	Status Provided by the Institution	Deficiency
1.	List of Faculty Member and Data Uploaded on the Institution Web Portal	Yes	No
2.	Are all Approved Teaching Faculty Member being Paid as per Present Pay Scale/Commission?	Yes	No
3.	Whether Institution is Operating from Permanent Site?	Yes	No
4.	Fees to be Charged, Reservation Policy, Admission Policy and Document Retention Policy are Uploaded in Institution's Website?	Yes	No
5.	Courses/Approved Intake Displayed at the Entrance of the Institution?	Yes	No

Anti-Ragging Related Deficiency Status

Sr. No.	Particulars	Status Provided by the Institution	Deficiency
1.	Constitution of Anti-Ragging Committee	Yes	No
2.	Constitution of Anti-Ragging Squad	Yes	No
3.	Undertaking Obtained from all Students	Yes	No
4.	Appointment of Counselors	Yes	No
5.	Undertaking Obtained from Parents of all the Students	Yes	No
6.	Undertaking Obtained from Students Staying in Hostel	Yes	No
7.	Undertaking Obtained from Parents of Students Staying in Hostel	Yes	No

Ombudsman Related Deficiency Status

Sr. No.	Particulars	Status Provided by the Institution	Deficiency
1.	Grievance Committee	Yes	No

Institution Level Faculty Member

Sr. No.	Particulars	Actual No.	Required No. as per CI	Deficiency

Date of Signature(dd/mm/yyyy)



Name & Signature of Director/Principal

Principal

Shreeyash College of Engineering & Technology Aurangabad

Application Deficiency Report



Application Status: Submitted
Application Sub-Status: Payment Received

Report Generated on :-04/03/2020

1.	Total Faculty(UG+PG+Diploma)	157	156	No
----	------------------------------	-----	-----	----

Administrative Area

Sr. No.	Particulars	Actual Room Area (Sq.m.)	Expected Room Area (Sq.m.)	Deficiency
1.	Board Room	29	20	No
2.	Department Offices/Cabin for Head of Dept	251	160	No
3.	Central Store	56	30	No
4.	Exam Control Office	42	30	No
5.	Housekeeping	17	10	No
6.	Maintenance	11	10	No
7.	Office All Inclusive	320	300	No
8.	Placement Office	30	30	No
9.	Principal Directors Office	50	30	No
10.	Security	14	10	No
TOTAL		820.00	630.00	

Amenities Area

Sr. No.	Particulars	Actual Room Area (Sq. m.)	Expected Room Area (Sq. m.)	Deficiency
1.	Boys Common Room	101.5	100	No
2.	Cafeteria	238.2	150	No
3.	First aid cum Sick Room	10	10	No
4.	Girls Common Room	101.5	100	No
5.	Stationery Store	10	10	No
TOTAL		461.20	370.00	

Computational Facilities

Sr. No.	Particulars	Available	Required	Deficiency
1.	Internet Bandwidth	100	100	No
2.	Printers	30	28	No
3.	A1 size Color Printers	1	0	No
4.	Legal Application S/W	30	30	No
5.	Legal System S/W	6	4	No
6.	PCs to Student ratio	546	546	No

Library Facilities

Sr. No.	Particulars	Available	Required	Deficiency
1.	Volumes	33179	33175	No
2.	Titles	7221	6675	No
3.	Journals	105	105	No
4.	Library Management Software	1	1	No
5.	Reading Room Seating Capacity	150	150	No
6.	MultiMediaPC	10	10	No

2

Date of Signature(dd/mm/yyyy)



Name & Signature of Director/Principal

Principal

Shreyash College of Engineering & Technology Aurangabad

Printed By : ae3808173

Application Deficiency Report



Application Status: Submitted
Application Sub-Status: Payment Received

Report Generated on :-04/03/2020

<u>Instructional Area-Common Facilities</u>				
Sr. No.	Particulars	Available	Required	Deficiency
1.	Computer Center	304	300	No
2.	Library & Reading Room	810	810	No
3.	Language Laboratory	77	66	No
TOTAL		1191.00	1176.00	

<u>Land Area Details</u>				
Sr. No.	Particulars	Available	Required	Deficiency
1.	Total Area of Land	15	8	No

<u>Existing Programme / ENGINEERING AND TECHNOLOGY</u>					
Sr. No.	Particulars	Level	Actual Room Area (Sqm)	Expected Room Area (Sqm)	Deficiency
1.	Classroom	UG	1601	1386	No
2.	Tutorial Room	UG	243	198	No
3.	Seminar Hall	UG/PG	194	132	No
4.	Additional Workshop	UG/PG	267	200	No
5.	Drawing Hall	UG/PG	137	132	No
6.	Workshop	UG/PG	200	200	No
7.	Laboratory	UG	2699	2508	No
8.	Classroom	PG	237	198	No
9.	Laboratory	PG	415	330	No
TOTAL			5993.00	5284.00	

<u>Existing Programme / ENGINEERING AND TECHNOLOGY-Diploma</u>					
Sr. No.	Particulars	Level	Actual Room Area (Sqm)	Expected Room Area (Sqm)	Deficiency
1.	Classroom	DIPLOMA	1215	1056	No
2.	Tutorial Room	DIPLOMA	176	132	No
3.	Seminar Hall	DIPLOMA	132	132	No
4.	Additional Workshop	DIPLOMA	200	150	No
5.	Drawing Hall	DIPLOMA	137	132	No
6.	Workshop	DIPLOMA	241	200	No
7.	Laboratory	DIPLOMA	2006	1848	No
TOTAL			4107.00	3650.00	

<u>Existing Programme / MANAGEMENT</u>					
Sr. No.	Particulars	Level	Actual Room Area (Sqm)	Expected Room Area (Sqm)	Deficiency
1.	Classroom	PG	179	132	No
2.	Tutorial Room	PG	42	33	No
3.	Seminar Hall	UG/PG	137	132	No
TOTAL			358.00	297.00	

Date of Signature(dd/mm/yyyy)



Name & Signature of Director/Principal

Principal

Shreeyash College of Engineering & Technology Aurangabad

Printed By : ae3808173

Application Deficiency Report



Application Status: Submitted
Application Sub-Status: Payment Received

Report Generated on :-04/03/2020

Other Facilities			
Sr. No.	Particulars	Availability	Deficiency
1.	All Weather Approach(Motorised Road)	Yes	No
2.	Safety Provisions	Yes	No
3.	Sewage Disposal System	Yes	No
4.	Telephone	Yes	No
5.	Vehicle Parking	Yes	No
6.	First Aid	Yes	No
7.	Appointment: Student Counselor	Yes	No
8.	Establishment: Anti-Ragging Committee	Yes	No
9.	Establishment: Committee for SC/ST	Yes	No
10.	Establishment: Internal Complaint Committee(ICC)	Yes	No
11.	Estb: Grievance Redressal Committee/OMBUDSMAN	Yes	No
12.	Barrier free Enviroment	Yes	No
13.	AICTE Approval Letters- EoA/LoA	Yes	No
14.	Institution-Industry Cell	Yes	No
15.	Digital Payment-Financial Transactions	Yes	No
16.	Food Safety and Standards	Yes	No
17.	Insurance for Students	Yes	No
18.	Applied membership-National Digital Library	Yes	No
19.	Online Grievance Rederssal Mechanism	Yes	No
20.	Internal Quality Assurance Cell	Yes	No
21.	Fire and Safety Certificate	Yes	No
22.	Atleast 5 MoUs with industries	Yes	No
23.	Display of info submitted to AICTE on website	Yes	No
24.	General Insurance	Yes	No
25.	Backup Electric Supply	Yes	No
26.	Group accident policy for employees	Yes	No
27.	Rain Water Harvesting	Yes	No
28.	Implementation of student Induction Programme	Yes	No
29.	Waste Management and a sustainable Green Campus	Yes	No
30.	Institution Web Site	Yes	No
31.	Medical & Counseling	Yes	No
32.	Notice Boards	Yes	No
33.	Potable Water Supply	Yes	No



[Signature]
Principal

Shreyash College of Engineering & Technology Aurangabad
Name & Signature of Director/Principal

Date of Signature(dd/mm/yyyy)

Seal of Institution

Application Deficiency Report



Application Status: Submitted
Application Sub-Status: Payment Received

Report Generated on :-04/03/2020

DECLARATION BY THE PRINCIPAL/DIRECTOR/REGISTRAR OF THE INSTITUTION DEPARTMENT

I, as the Head of the Institution, hereby declare that:


- I have carefully gone through the AICTE Regulations Notification dated on 30th November, 2016, published in the Gazette of India Extraordinary Part III, Section- 4 and its amendment 05th December 2017 also the various provisions mentioned in the Approval Process Hand Book 2020-21.
- I am fully aware of the data uploaded by me in respect of my institution on the web portal.
- I am aware that there is no provision for correction of data, alteration of data, subsequent editing and appeal etc. for the online application once uploaded on the web portal.
- I am also aware that application for seeking Extension of Approval(EoA), Increase/Reduction of intake, Addition of new courses, Change of site, Closure of course, Supernumerary Seats under PIO/FN/Gulf quota Approval status/OCI, NRI, Change of name, and Conversion of women institution into Co-ed institution and vice versa (as applicable), shall be processed as per relevant provisions enumerated in the Approval Process Hand Book 2020-21.
- I am aware of the Deficiencies (if any) pointed out in the Report generated online, based on the factual data uploaded by my institution on the portal.
- I am also aware that Institute is eligible for grant of Extension of Approval to the Existing Institutions, Extended EoA(if Applicable as per APH 2020-21), only on fulfillment of prescribed norms & requirements as mentioned in the Approval Process Hand Book 2020-21.


Signature of Director/Registrar/ Principal

Name :

Seal/Stamp of the University /Institution Department




Principal
Shreeyash College of Engineering
& Technology Aurangabad

Date of Signature(dd/mm/yyyy)

Seal of Institution

Name & Signature of Director/Principal

5. Sample Photographs of Facilities for Teaching-Learning:



Shreyash Pratishthan's Campus, Aurangabad



Shreyash College of Engineering & Technology, Aurangabad



Shreyash College of Engineering & Technology, Aurangabad (Inner view)



Amphitheatre



Girls' Hostel Building




Shreyash Pratishthan's Shreyash College of Engineering & Technology

Satara Parisar, Beed By-Pass Road, Aurangabad -431010(M.S.)

T:+912406608784/702,F:+912406608709,E: principal@sycet.org,

Web:www.sycet.org & www.syp.ac.in

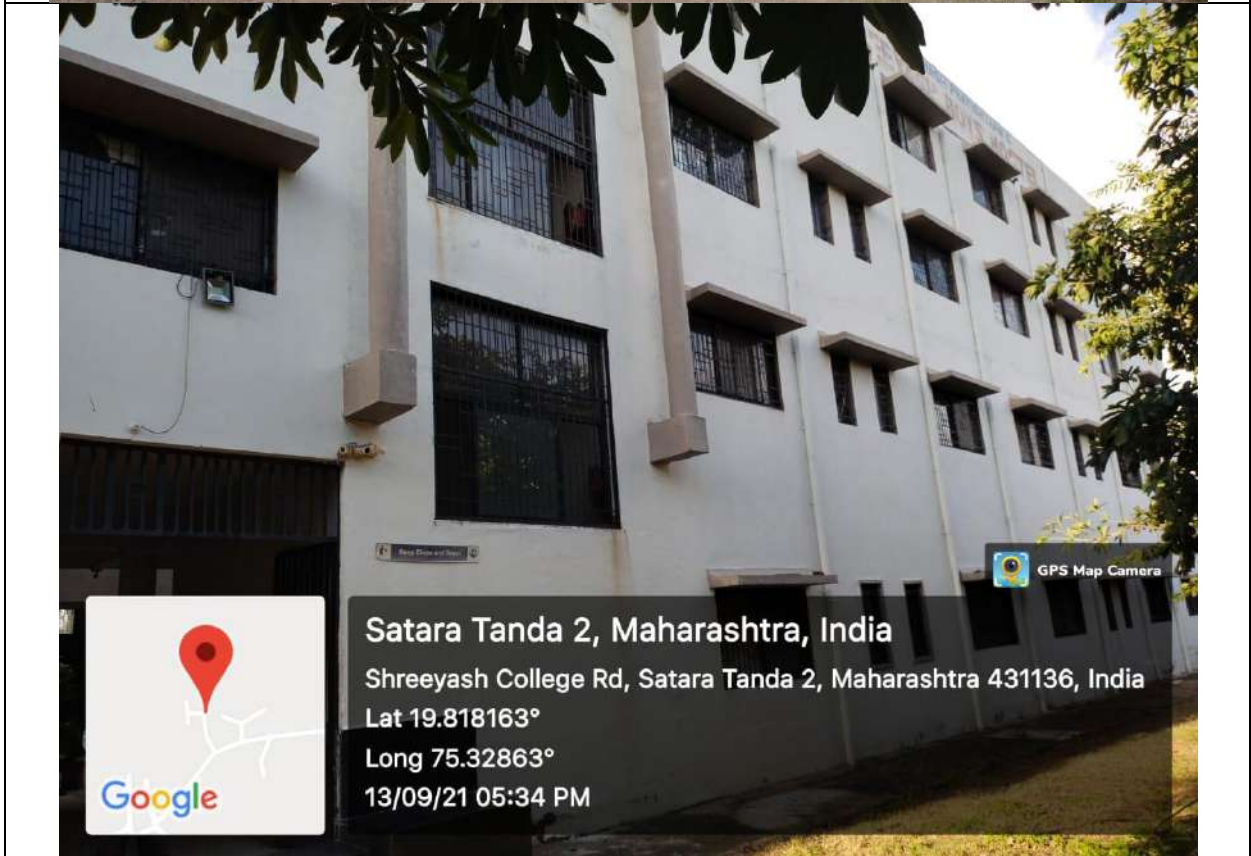

Satara Tanda 2, Maharashtra, India


Shreyash College Rd, Satara Tanda 2, Maharashtra 431136, India

Lat 19.818163°


Long 75.32863°

13/09/21 05:34 PM

Boys' Hostel Building

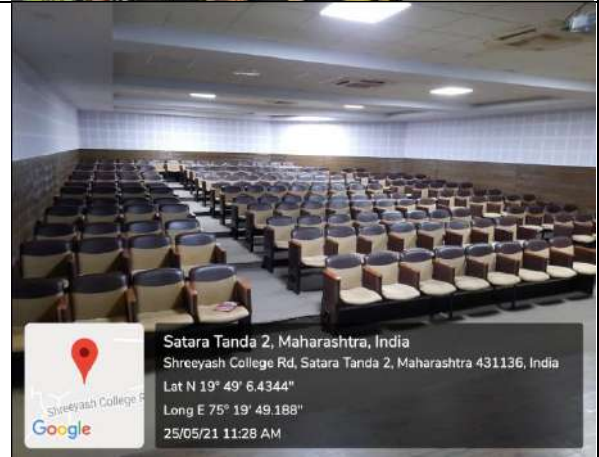

Seminar Hall (UG)

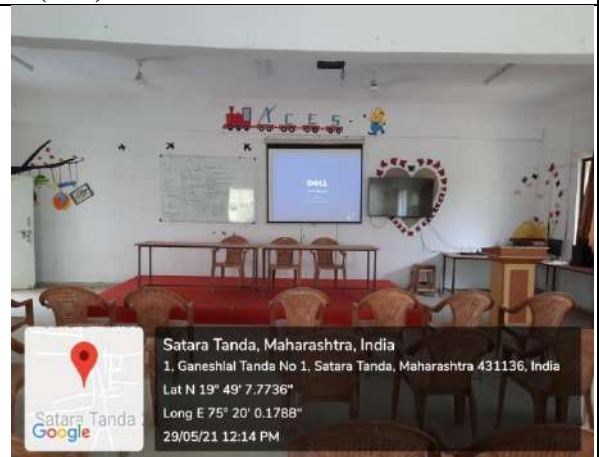

Seminar Hall (PG)



Workshop




UG-Class Room

PG(MBA)-Class Room




Class Rooms

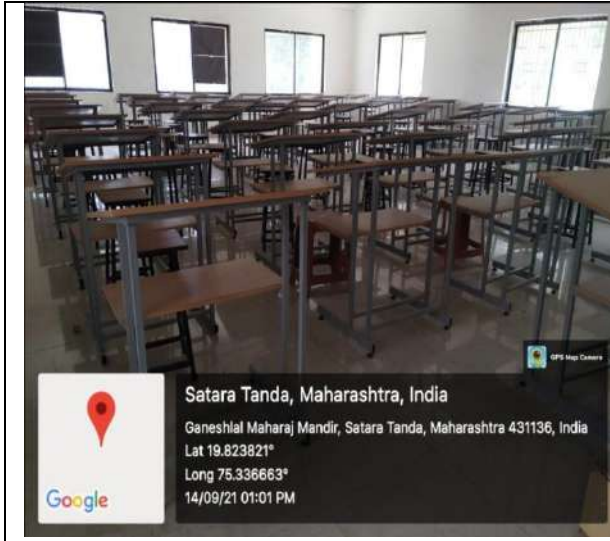

Drawing Hall



Computer Centre

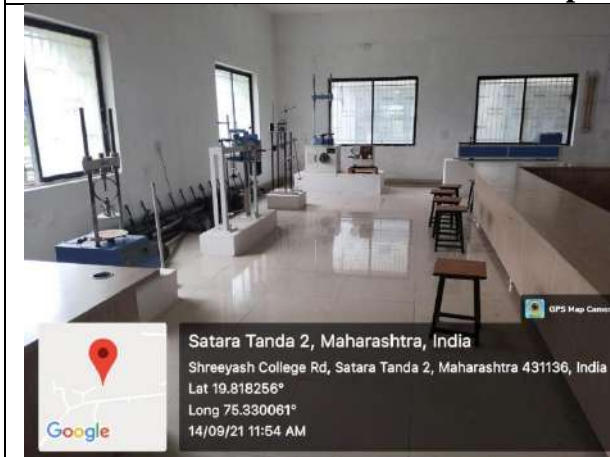

Geotechnical Engineering Laboratory



Computer Network Lab




e-Yantra lab (Robotics Lab)




TIFAN/BAJA Vehicles



TIFAN/BAJA Workshop

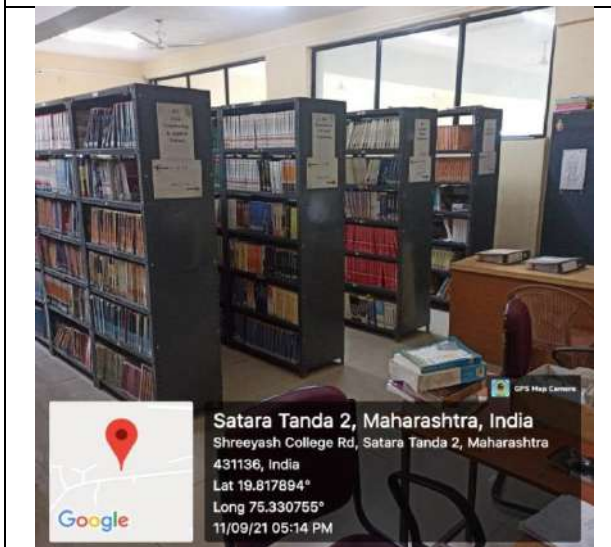

Central Library

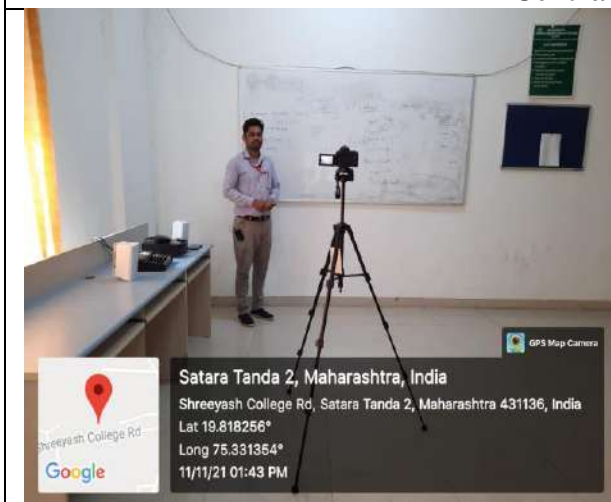

Lecture Recording Room



Cafeteria



Bus facility for Transportation